




GA CONCOURSE

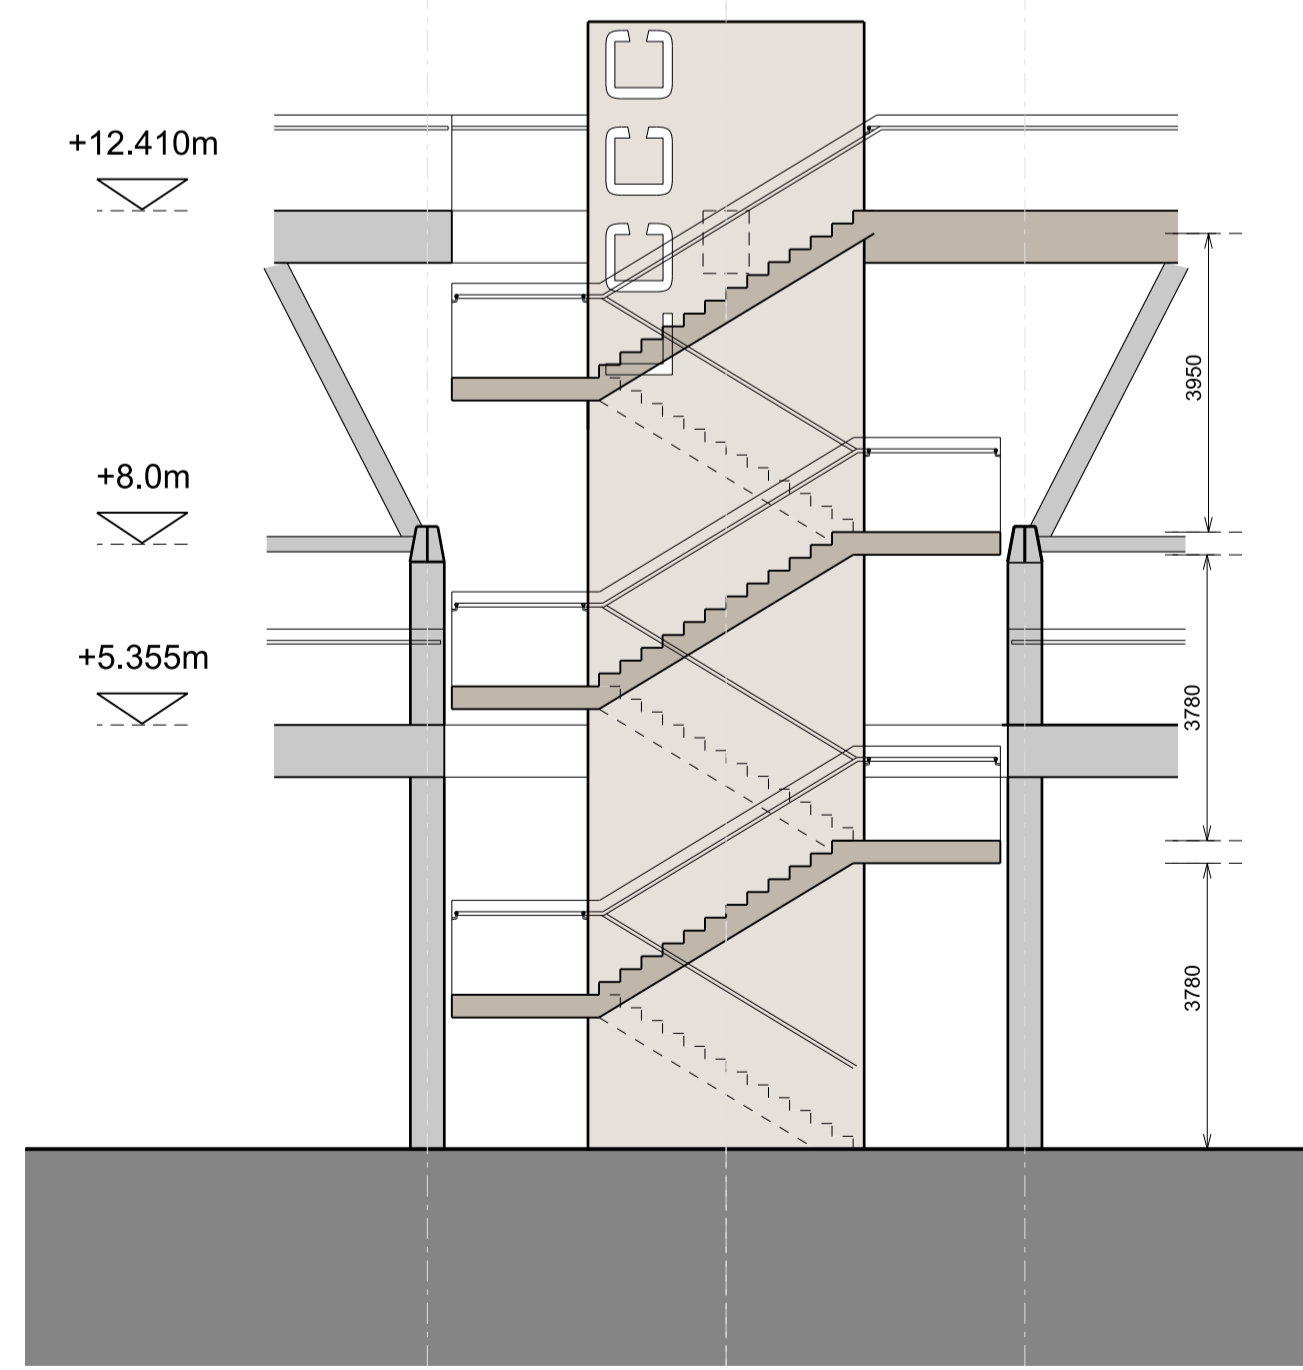

STAIR FRONT ELEVATION  
SCALE 1:100

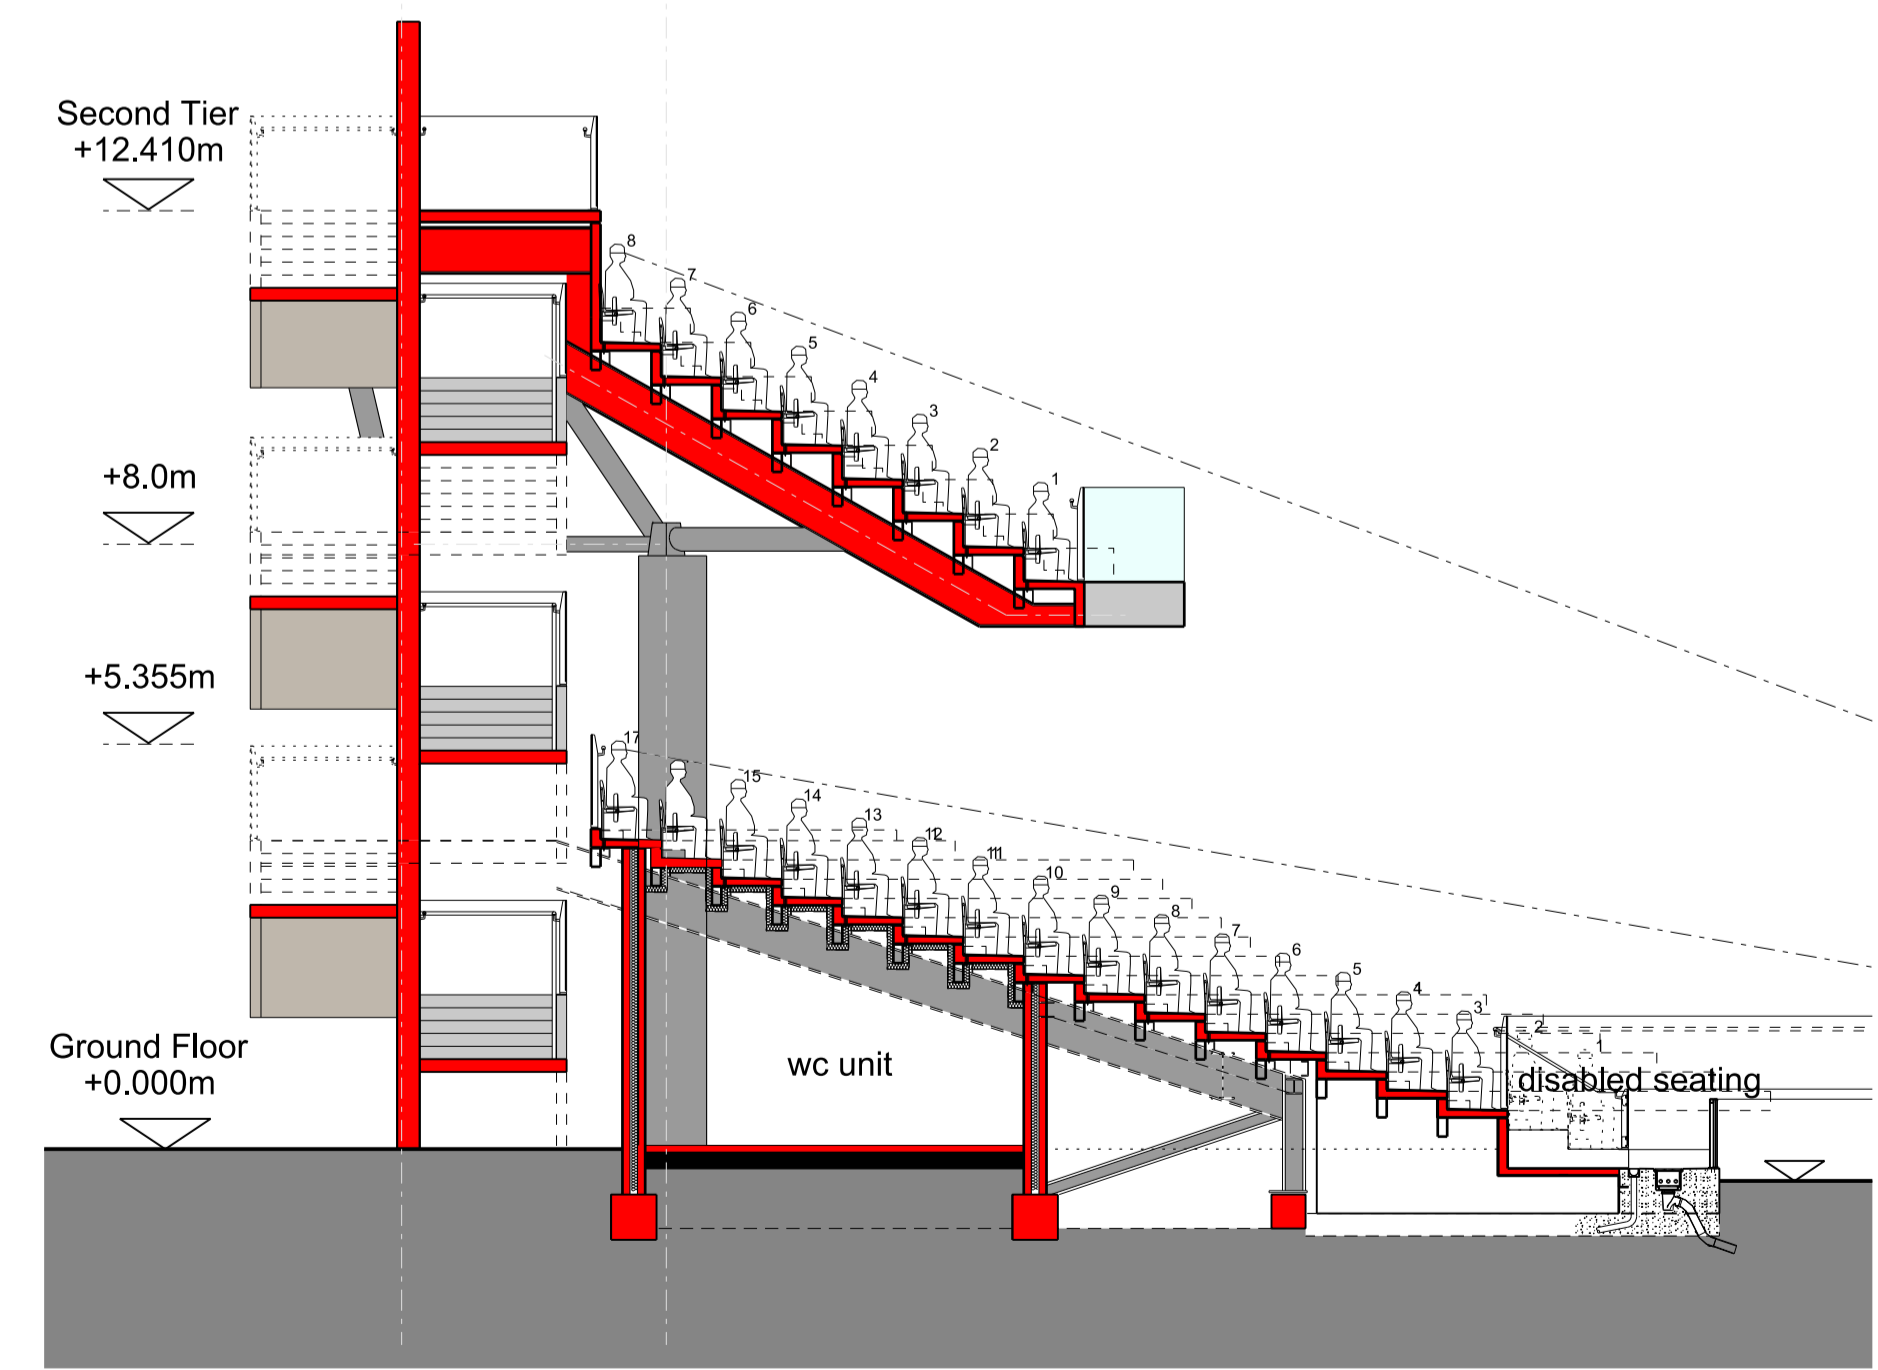


A-A TERRACED SEATING SECTION - STAIR CORE  
SCALE 1:100

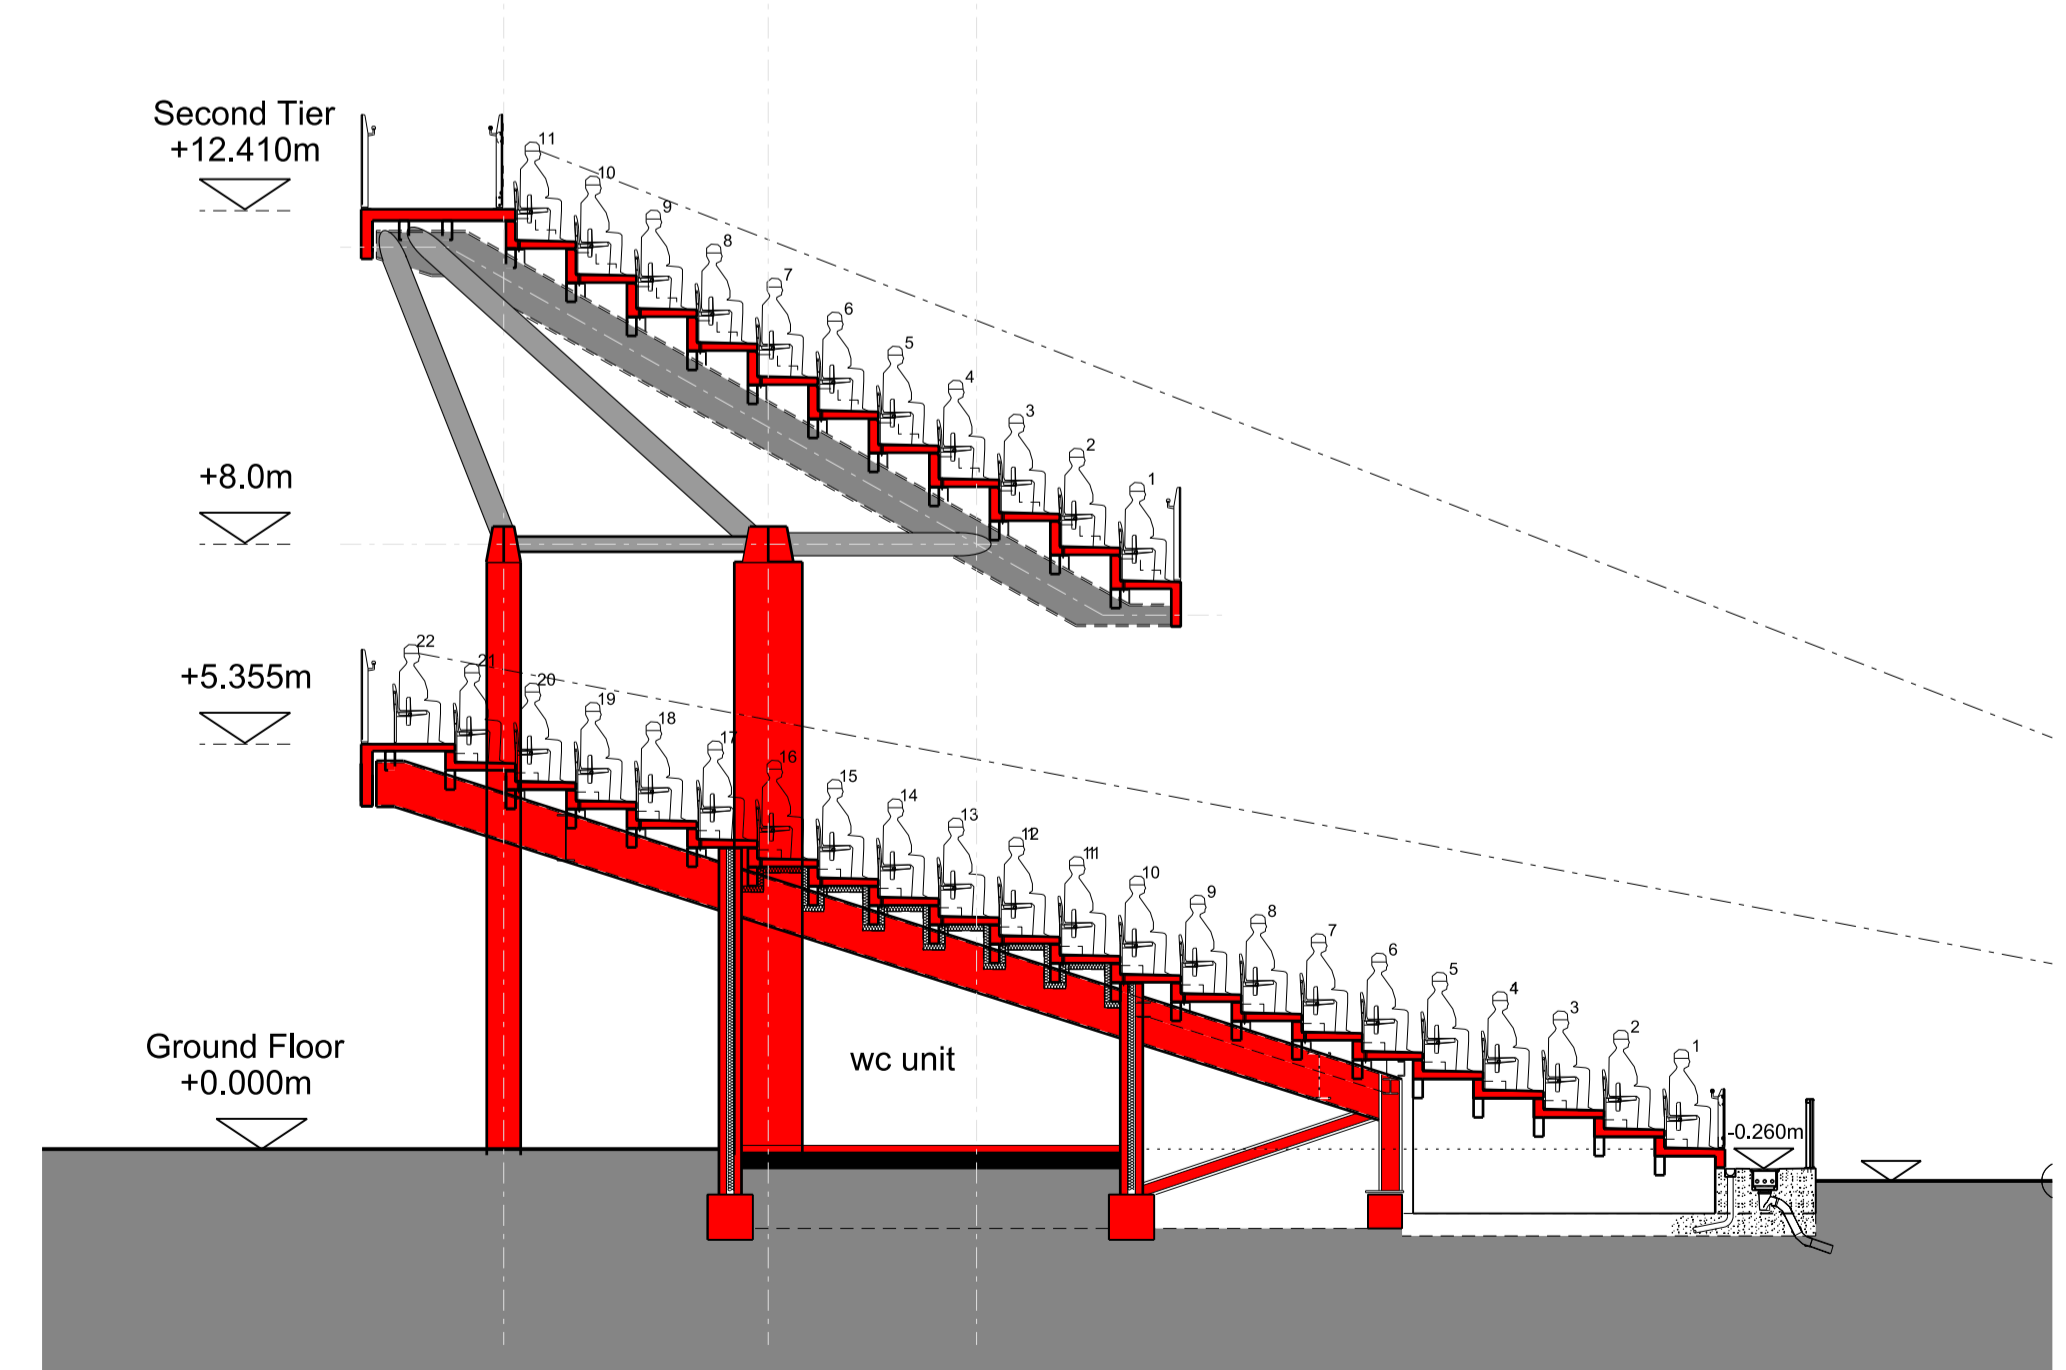

B-B TERRACED SEATING SECTION - GENERAL  
SCALE 1:100

Rev A	ROC	AC	15.09.09
General update for Planning Application			
Rev -	ROC	AC	20.08.09

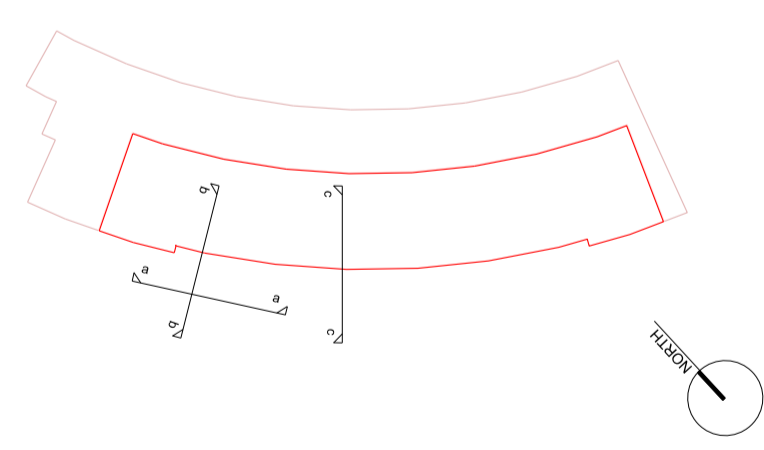

**BDP.**

11 Ducie Street  
P.O. Box 85, Piccadilly Basin  
Manchester M60 3JA  
United Kingdom  
T +44 (0)161 828 2200  
F +44 (0)161 828 2235  
www.bdp.com

GA Terrace Seating  
South-East Tier