




GA CONCOURSE

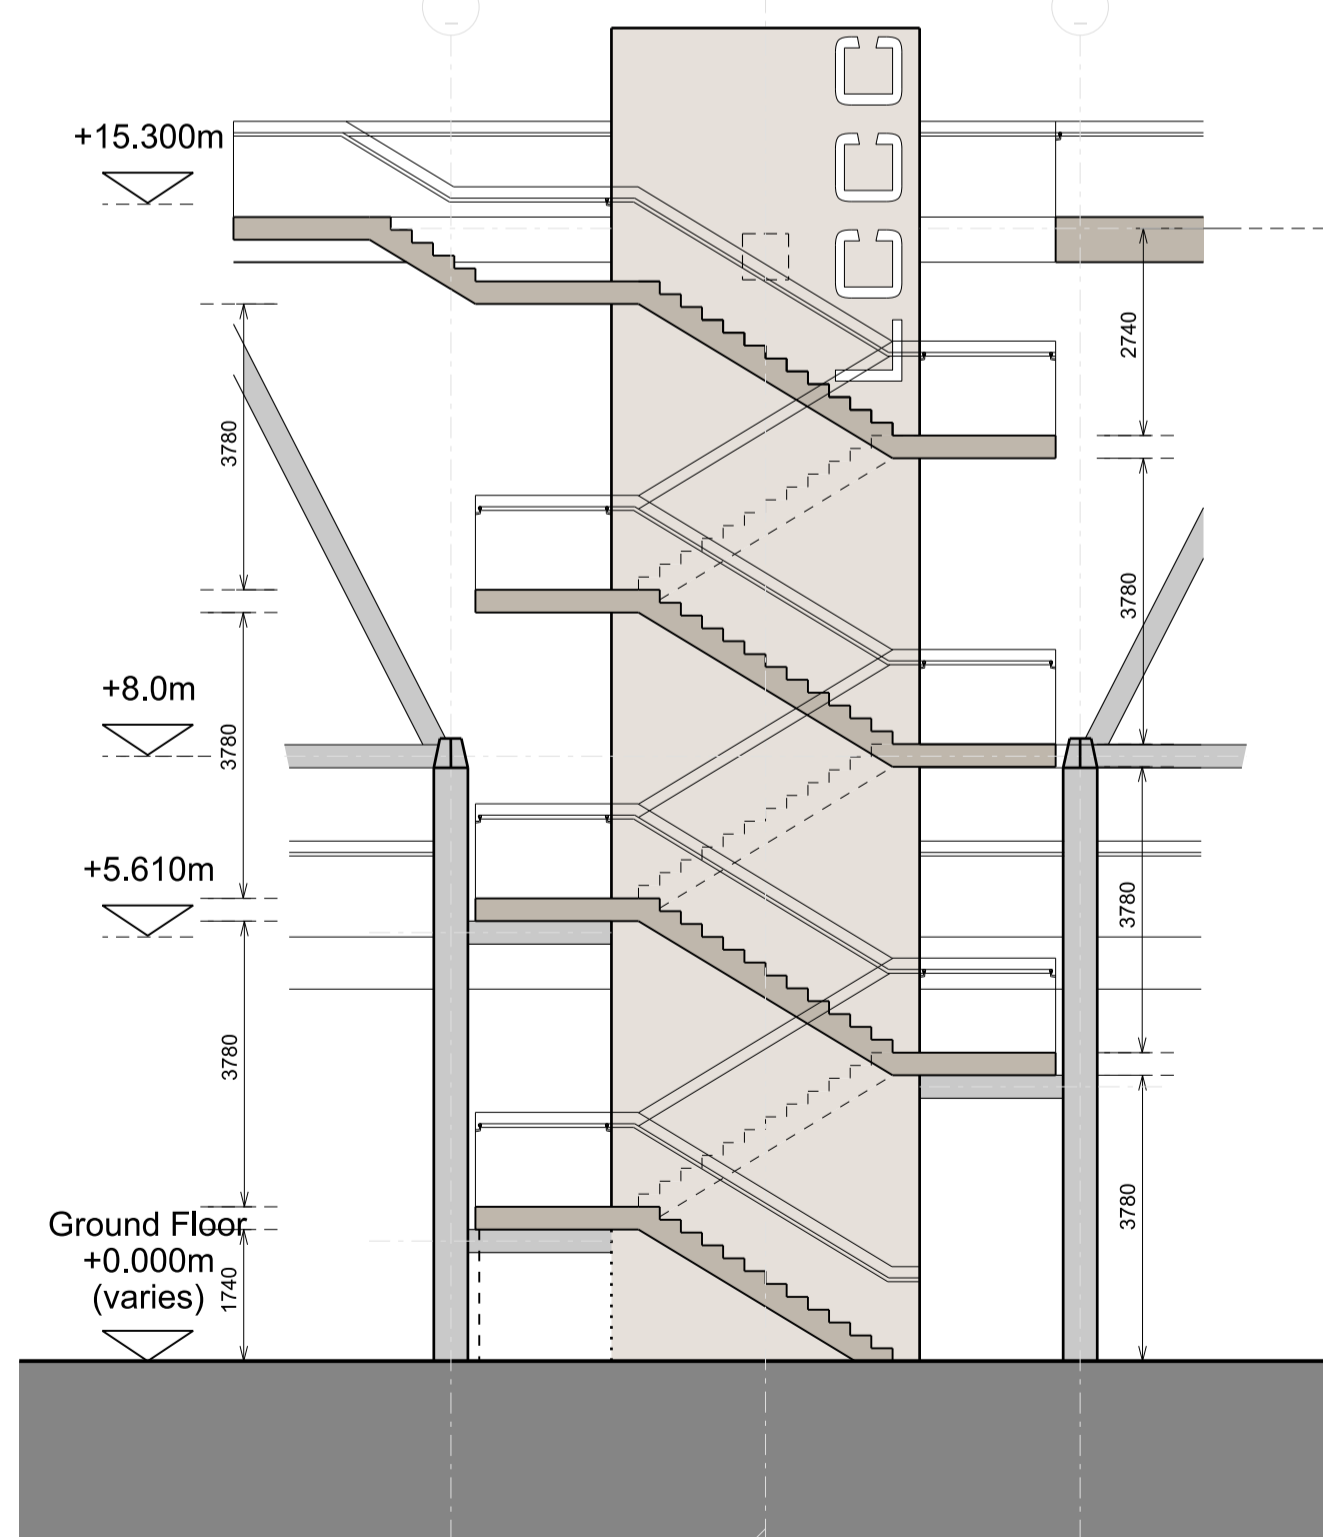

STAIR - FRONT ELEVATION A-A  
SCALE 1:100

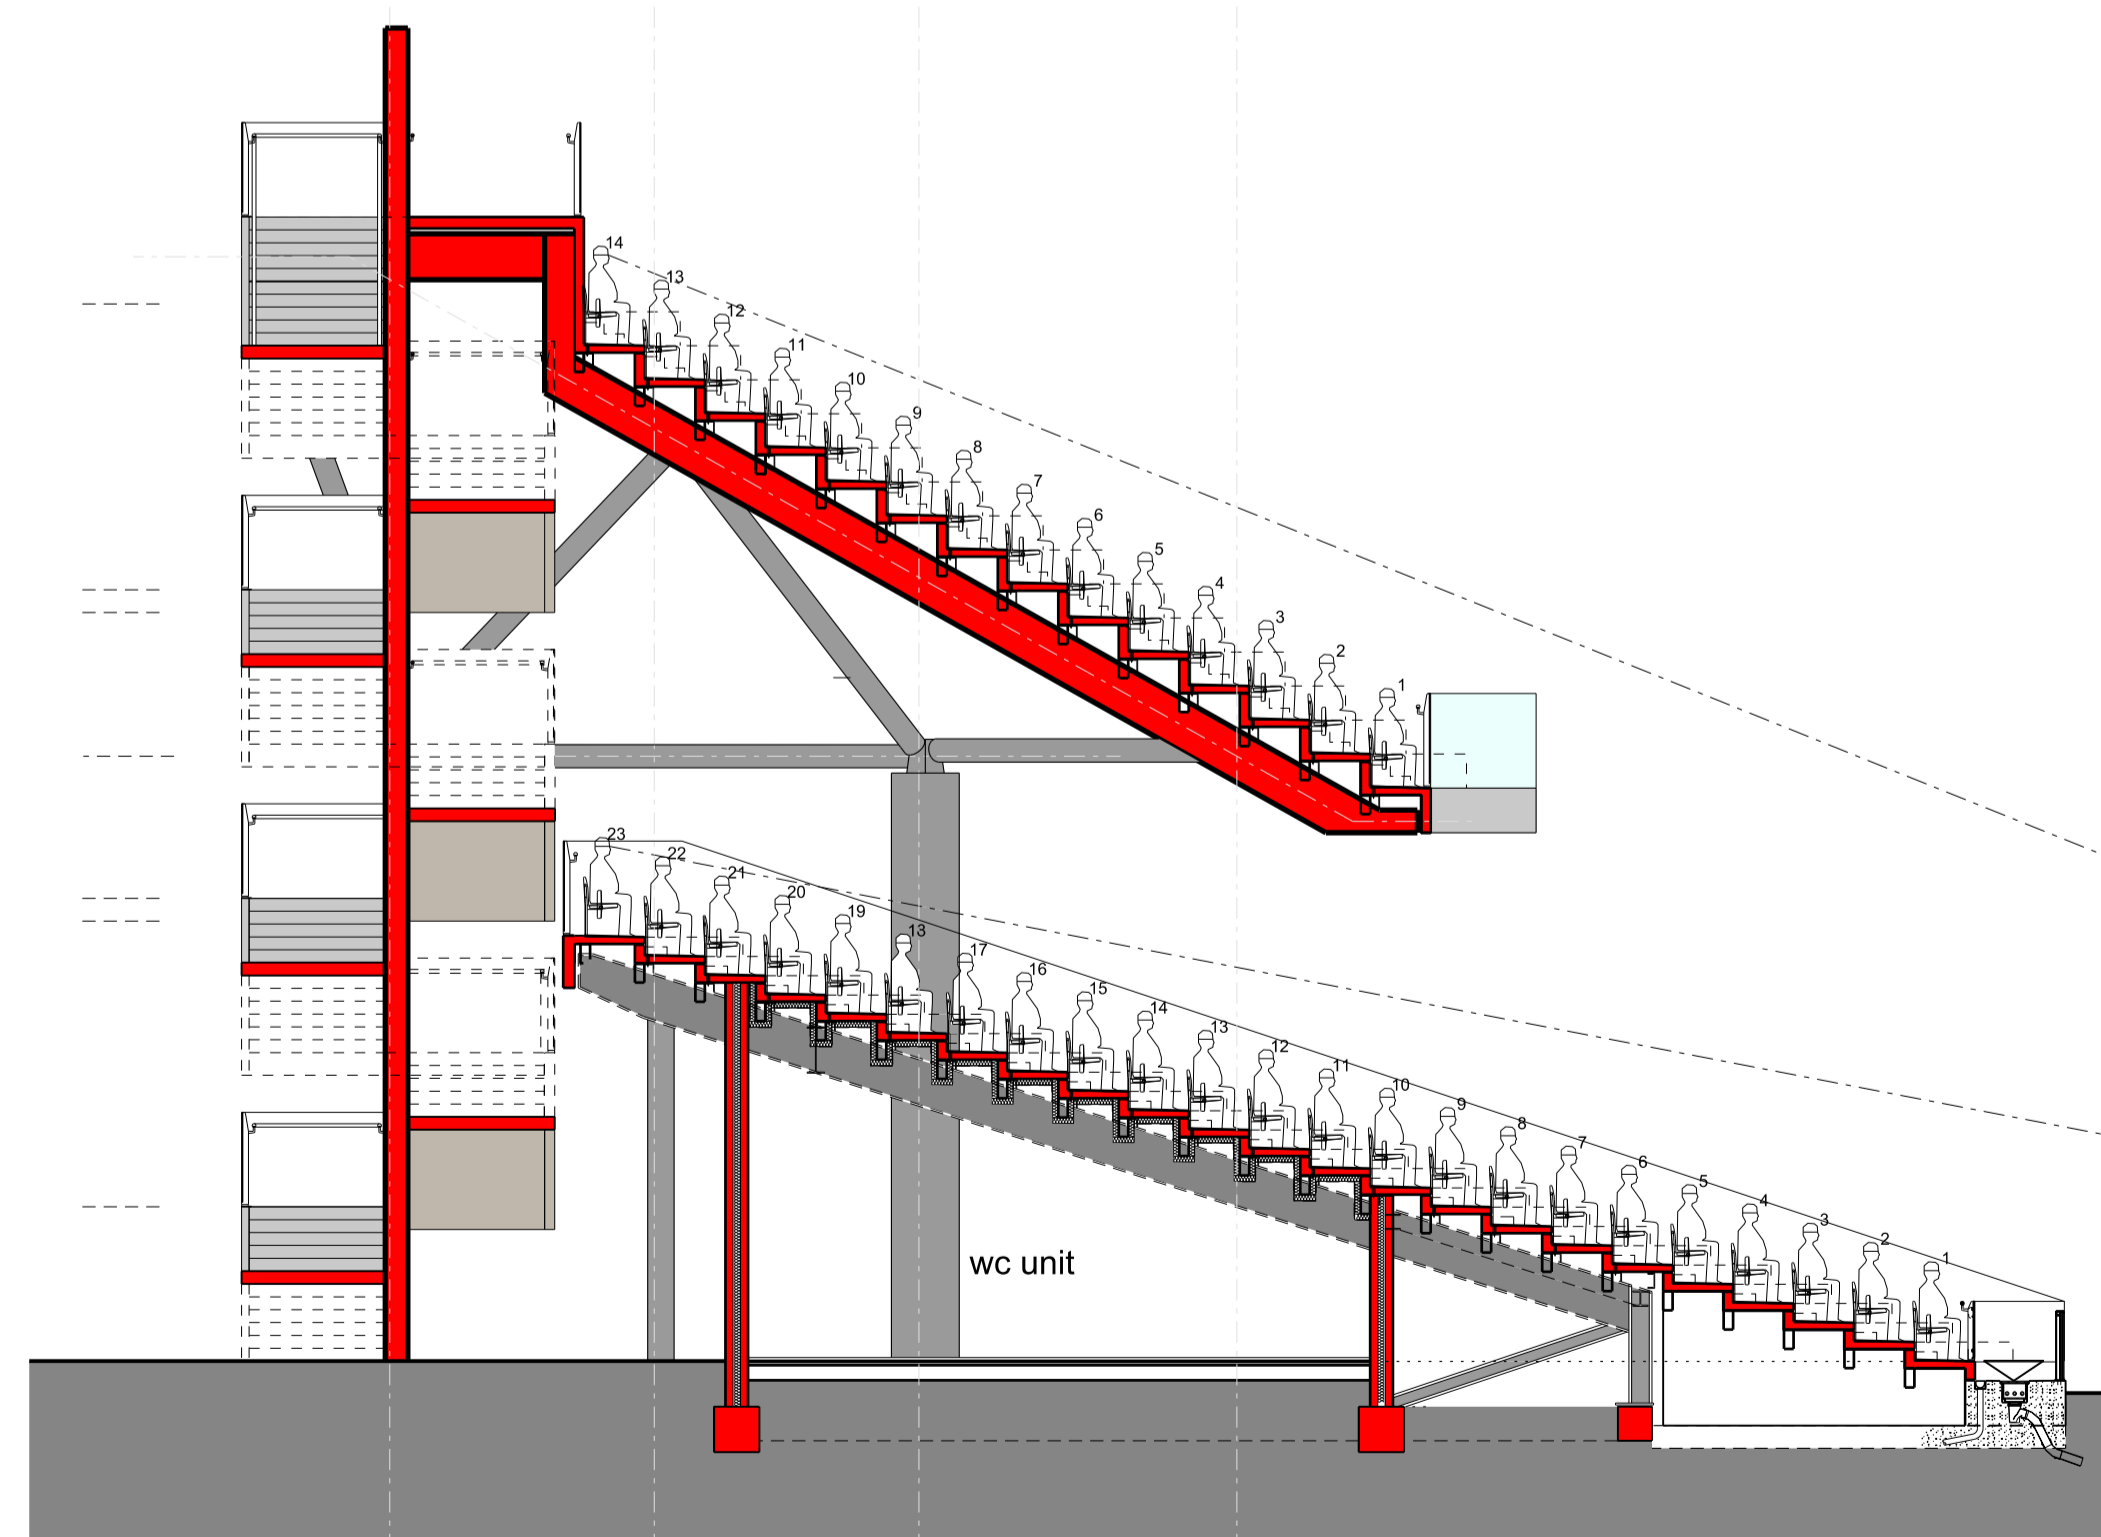


TERRACED SEATING SECTION - STAIR CORE B-B  
SCALE 1:100

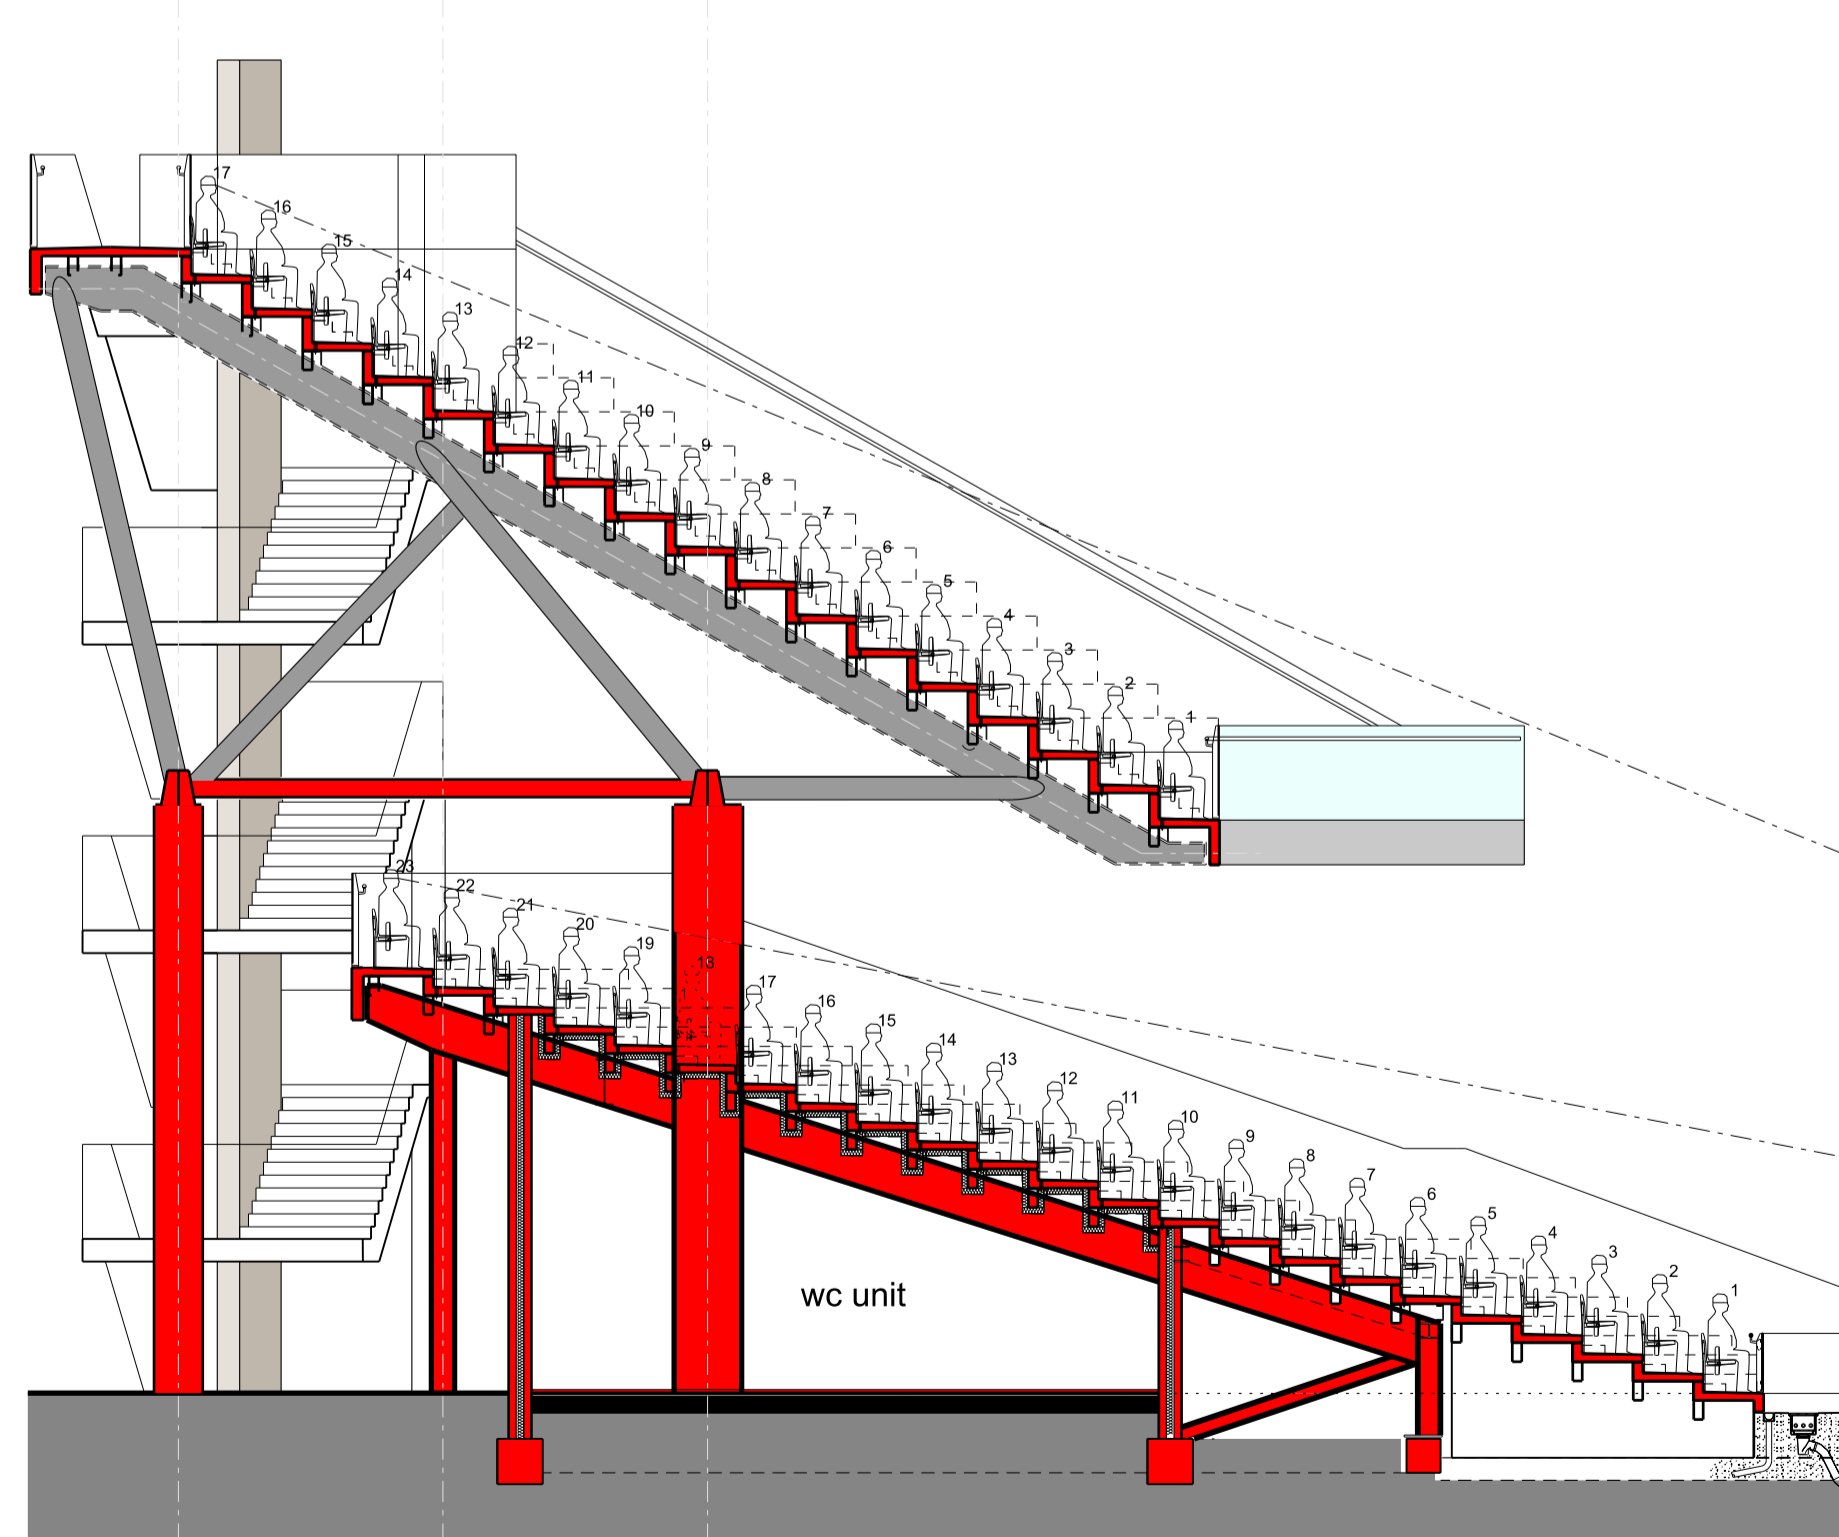

TERRACED SEATING SECTION - GENERAL C-C  
SCALE 1:100



Rev A	ROC	AC	15.09.09
General update for Planning Application			
Rev -	ROC	AC	20.08.09

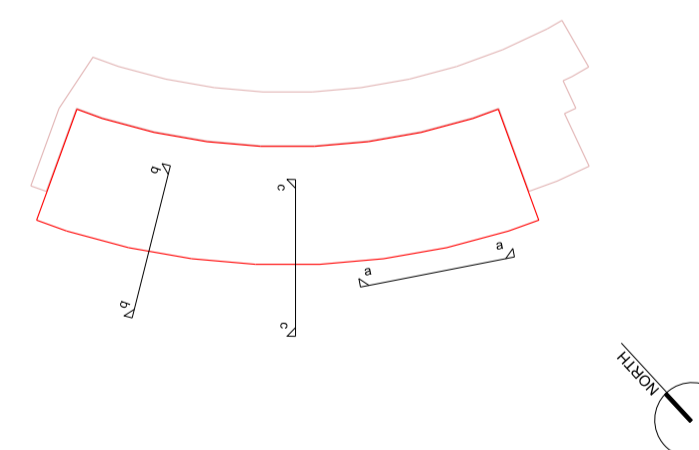

**BDP.**

11 Ducie Street  
P.O. Box 85, Piccadilly Basin  
Manchester M60 3JA  
United Kingdom  
T +44 (0)161 828 2200  
F +44 (0)161 828 2235  
www.bdp.com

GA Terrace Seating  
South-West Tier

06(SK)A 100 A 1:100@A1 Aug 09