




SECTION A-A

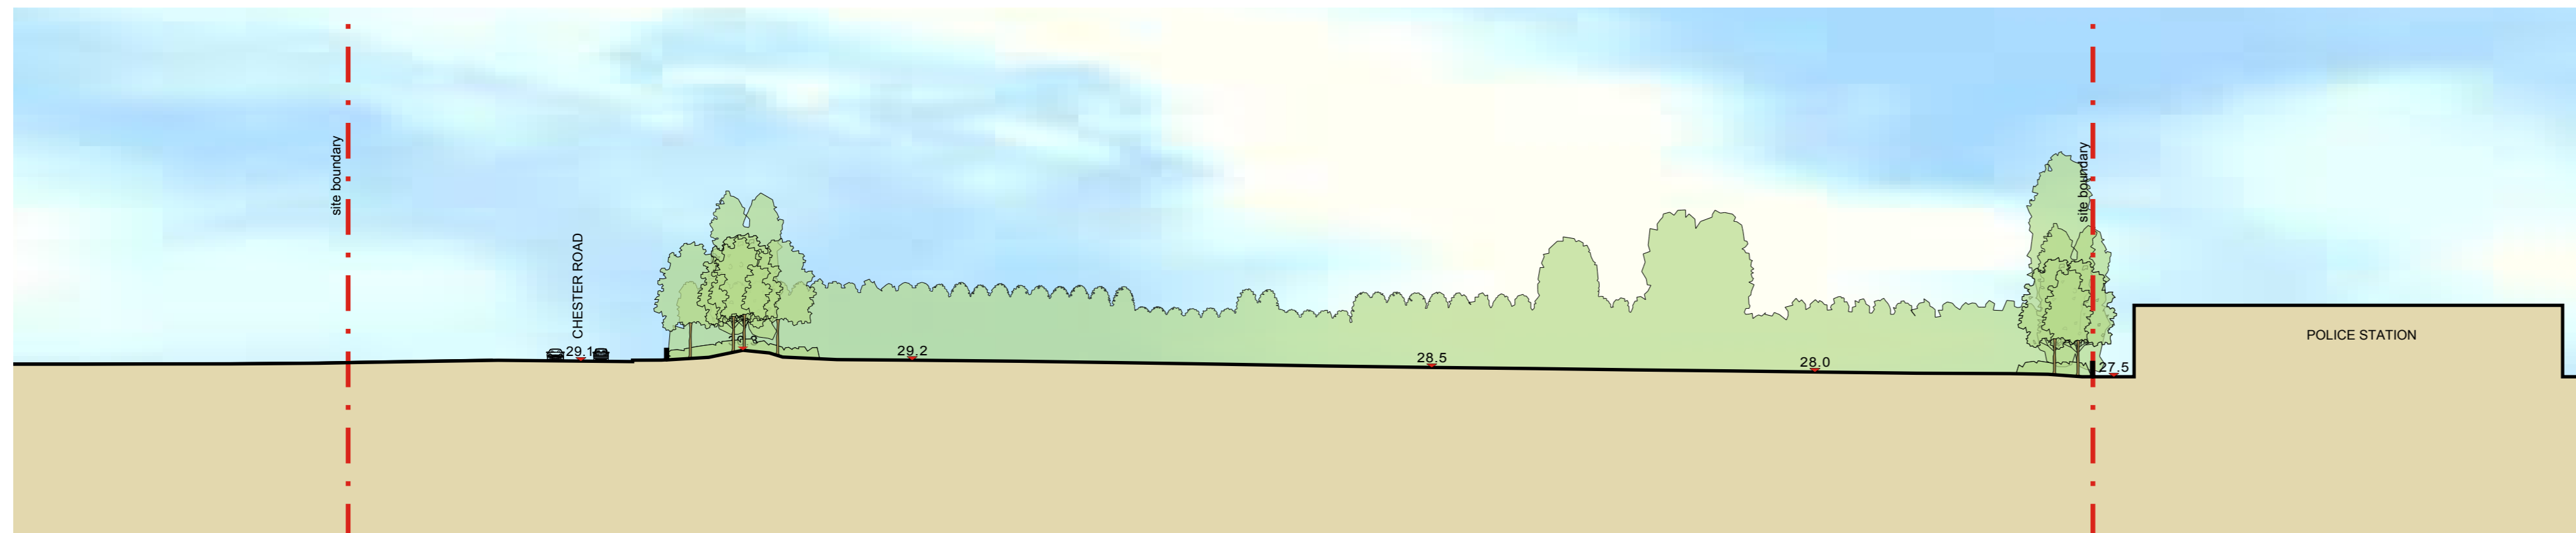

SECTION B-B

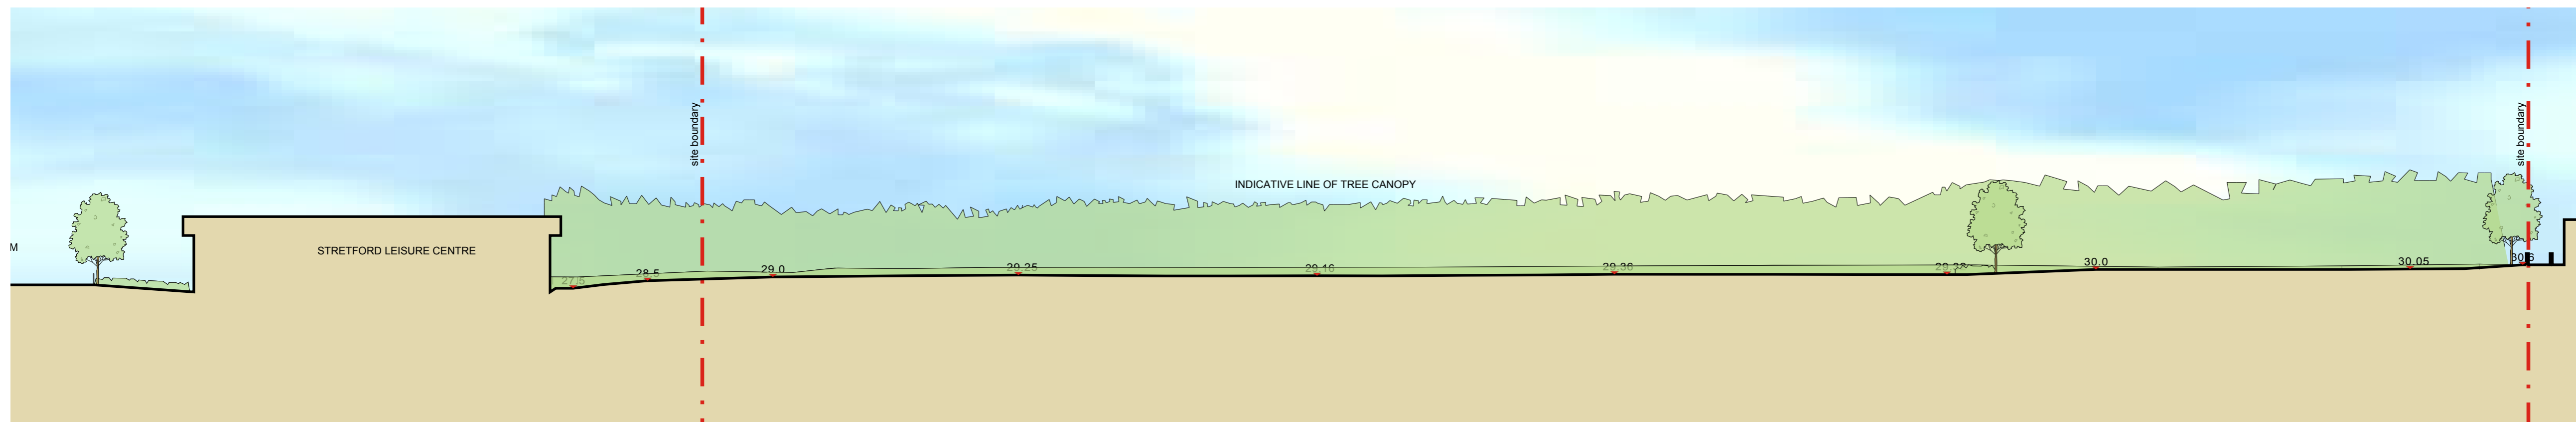

SECTION C-C


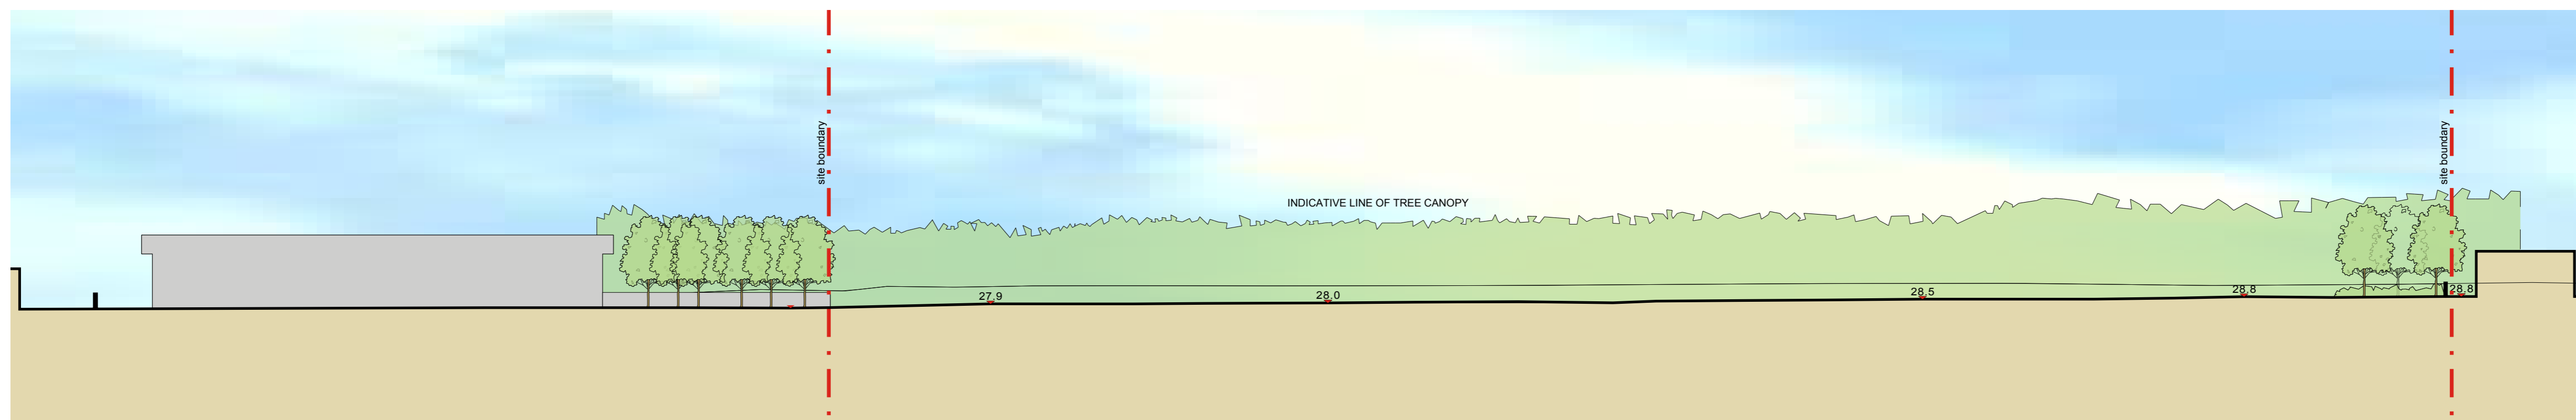


SECTION D-D

NOTES

This drawing to be read in accordance with the specification/Bills of Quantities and related drawings.

No Dimensions to be scaled from this drawing. All stated dimensions to be verified on site and the Architect notified of any discrepancies.

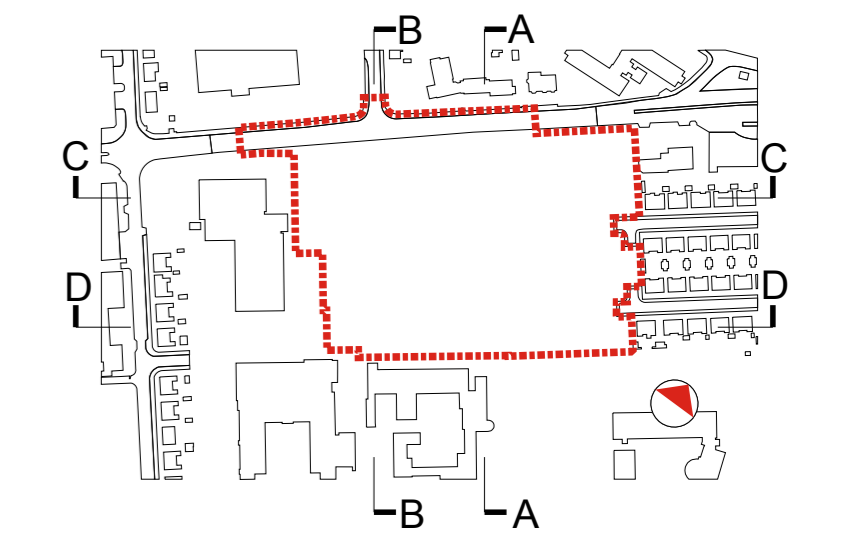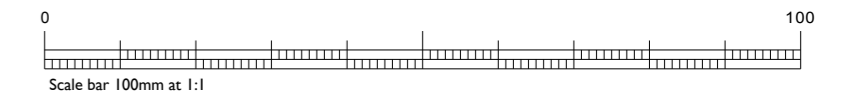

KEY PLAN

FOR PLANNING

REV	DATE	NOTE	IN

Project
PROPOSED TESCO STORE
OLD TRAFFORD
CHESTER ROAD
MANCHESTER

Title
EXISTING SITE SECTIONS

Scale
1:500 AI
 Date
SEPTEMBER 09

Drawn
 RP
 Checked
 Checked

Drawing Number
6489 P13
 Revision

Saunders Partnership Architects
 Studio Four
 37 Broadwater Road
 Welwyn Garden City
 Hertfordshire, AL7 3AX

T 01707 385300
 F 0870 6222135
 www.saunderspartnership.com
 offices at Welwyn Garden City | Bristol | Manchester

