




South-West seating terrace

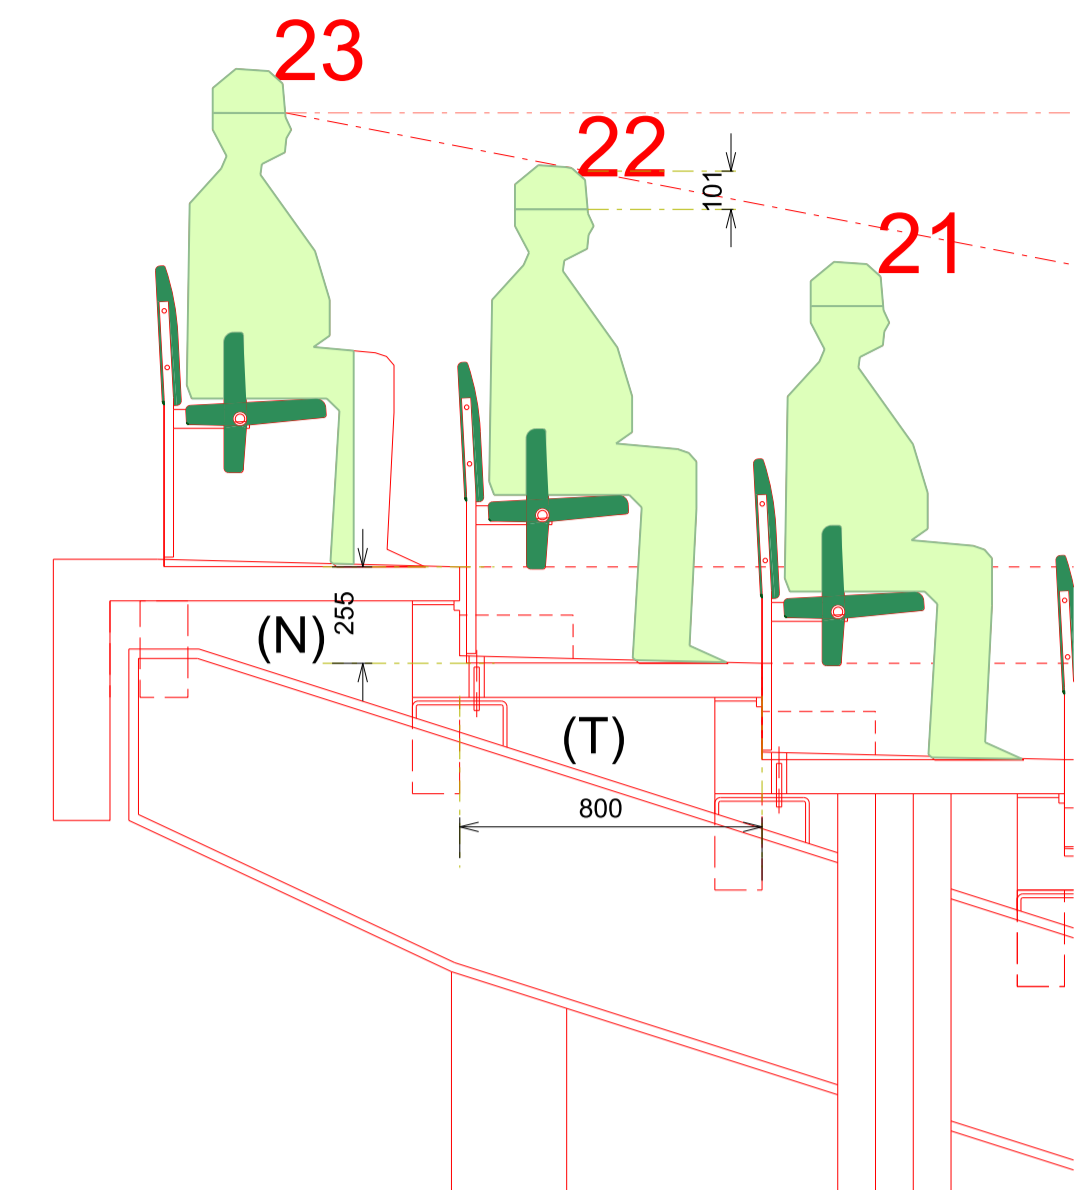


South-West lower terrace
Worst case scenario C - Value - 101

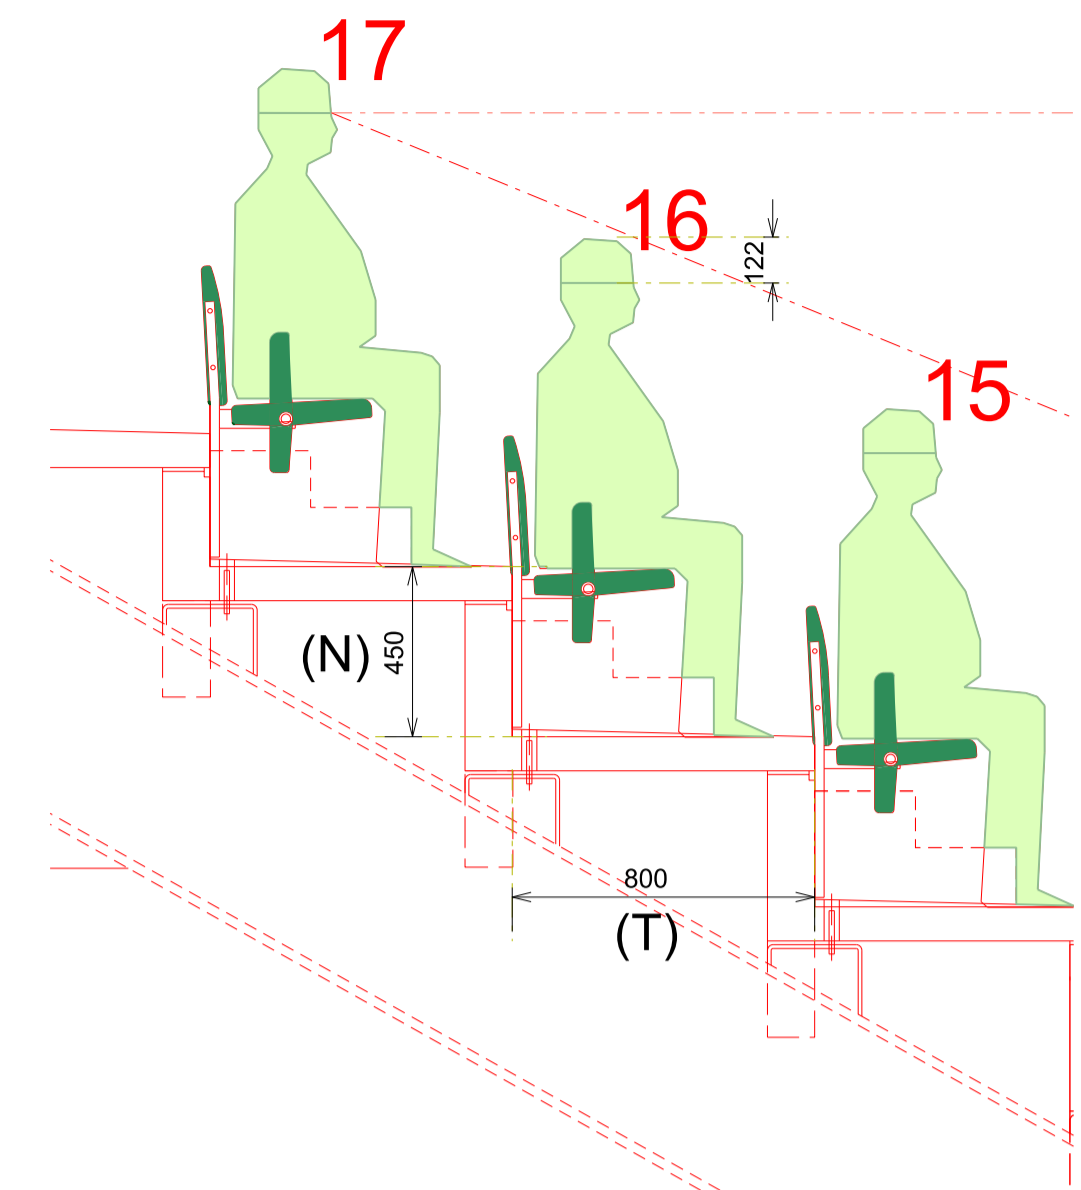


South-West upper terrace
Worst case scenario C - Value - 122

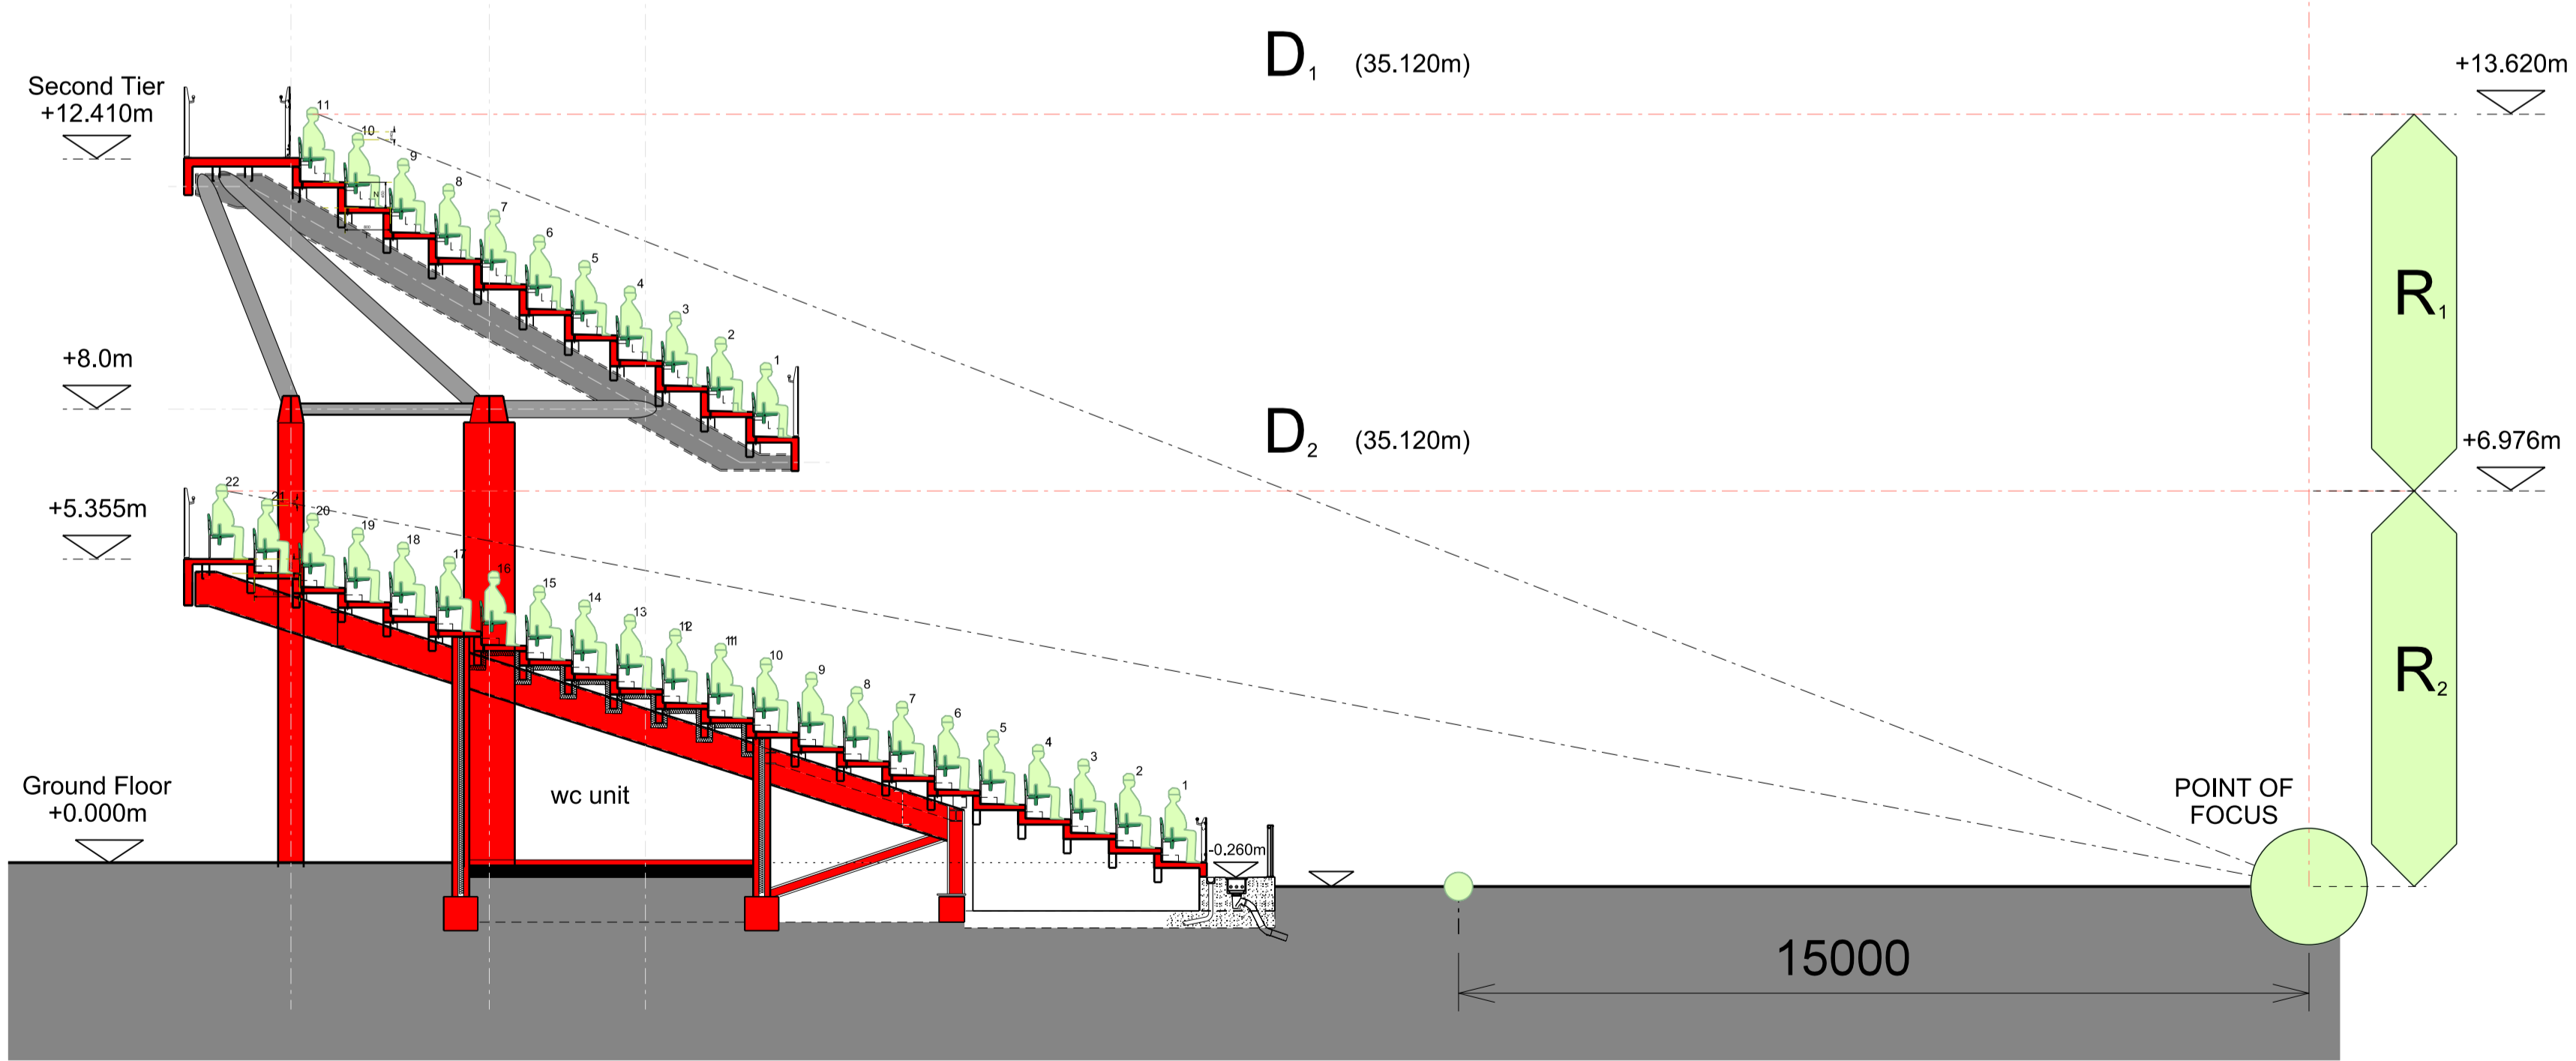

South-East seating terrace

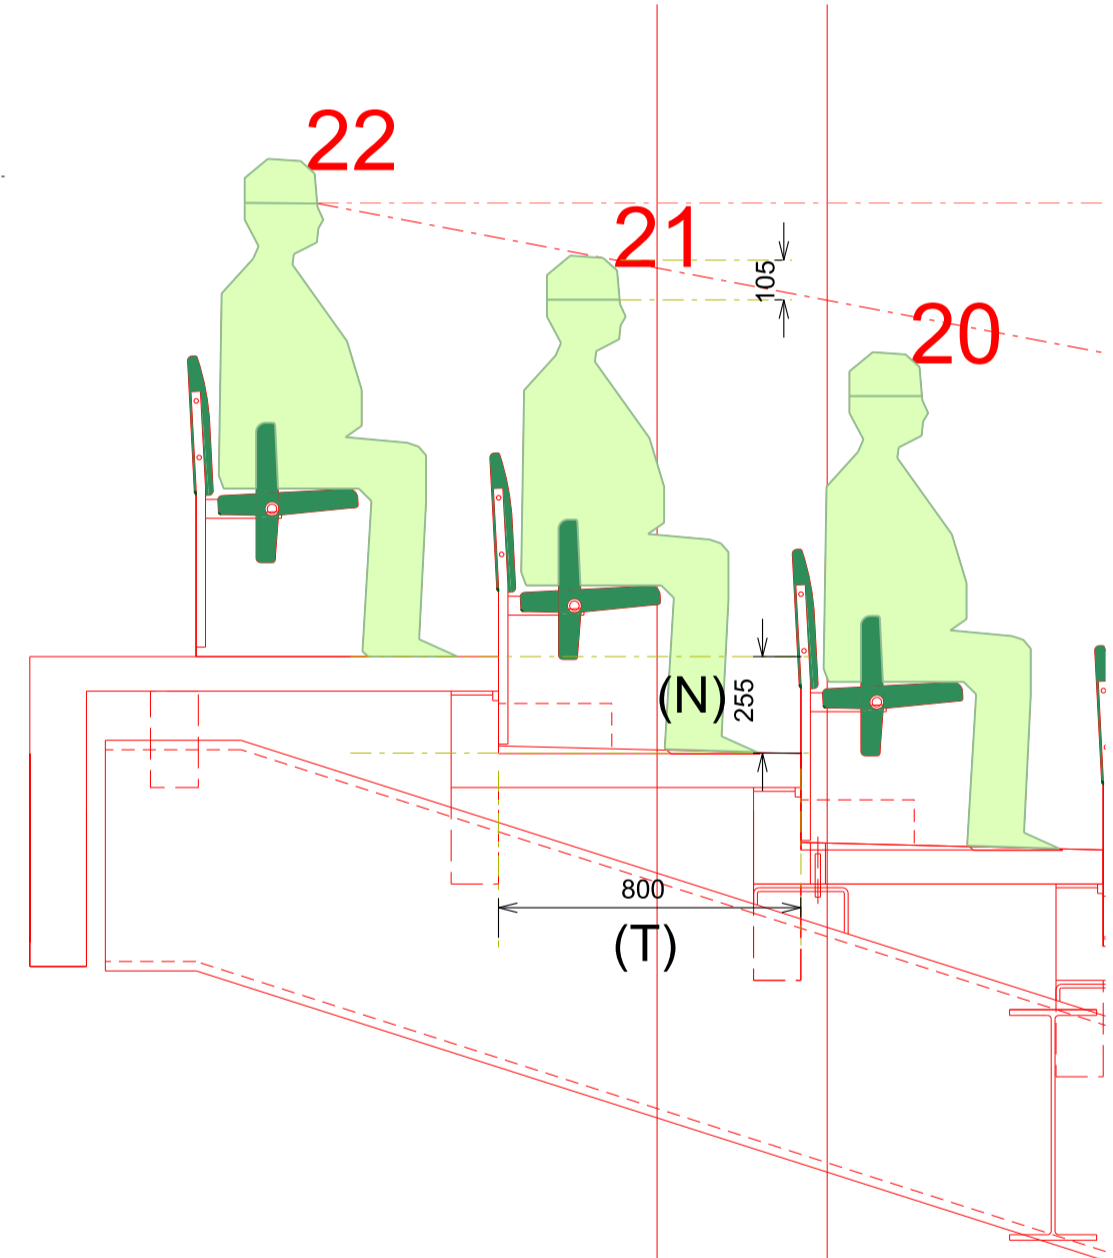

South-East lower terrace
Worst case scenario C - Value - 105

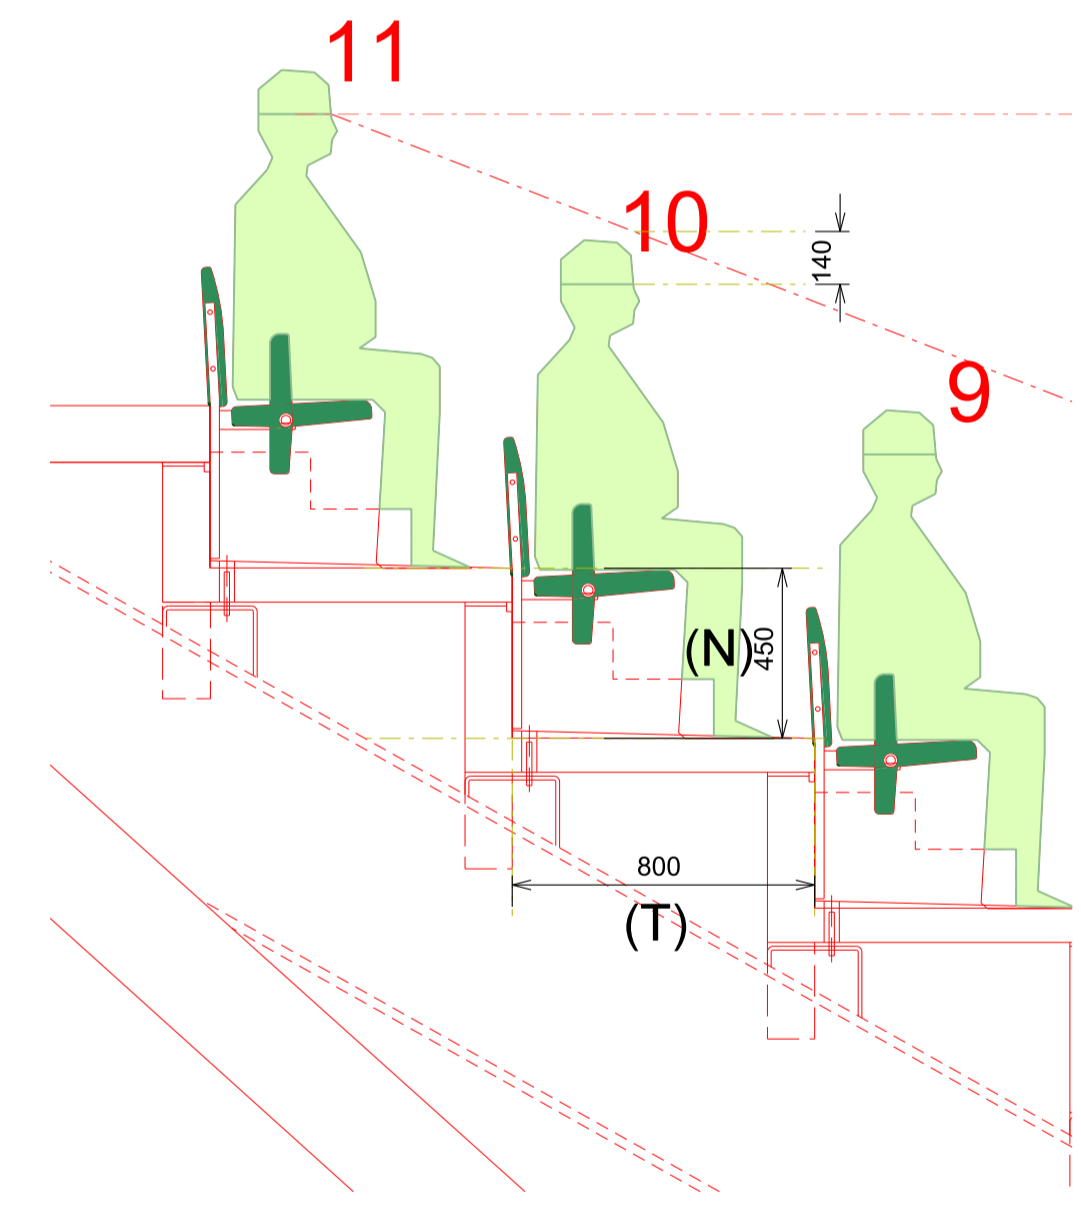

South-East upper terrace
Worst case scenario C - Value - 140

Rev A	ROC	AC	15.09.09
General update for Planning Application			
Rev -	ROC	AC	20.08.09