



Upper terrace seating total = 1, 845

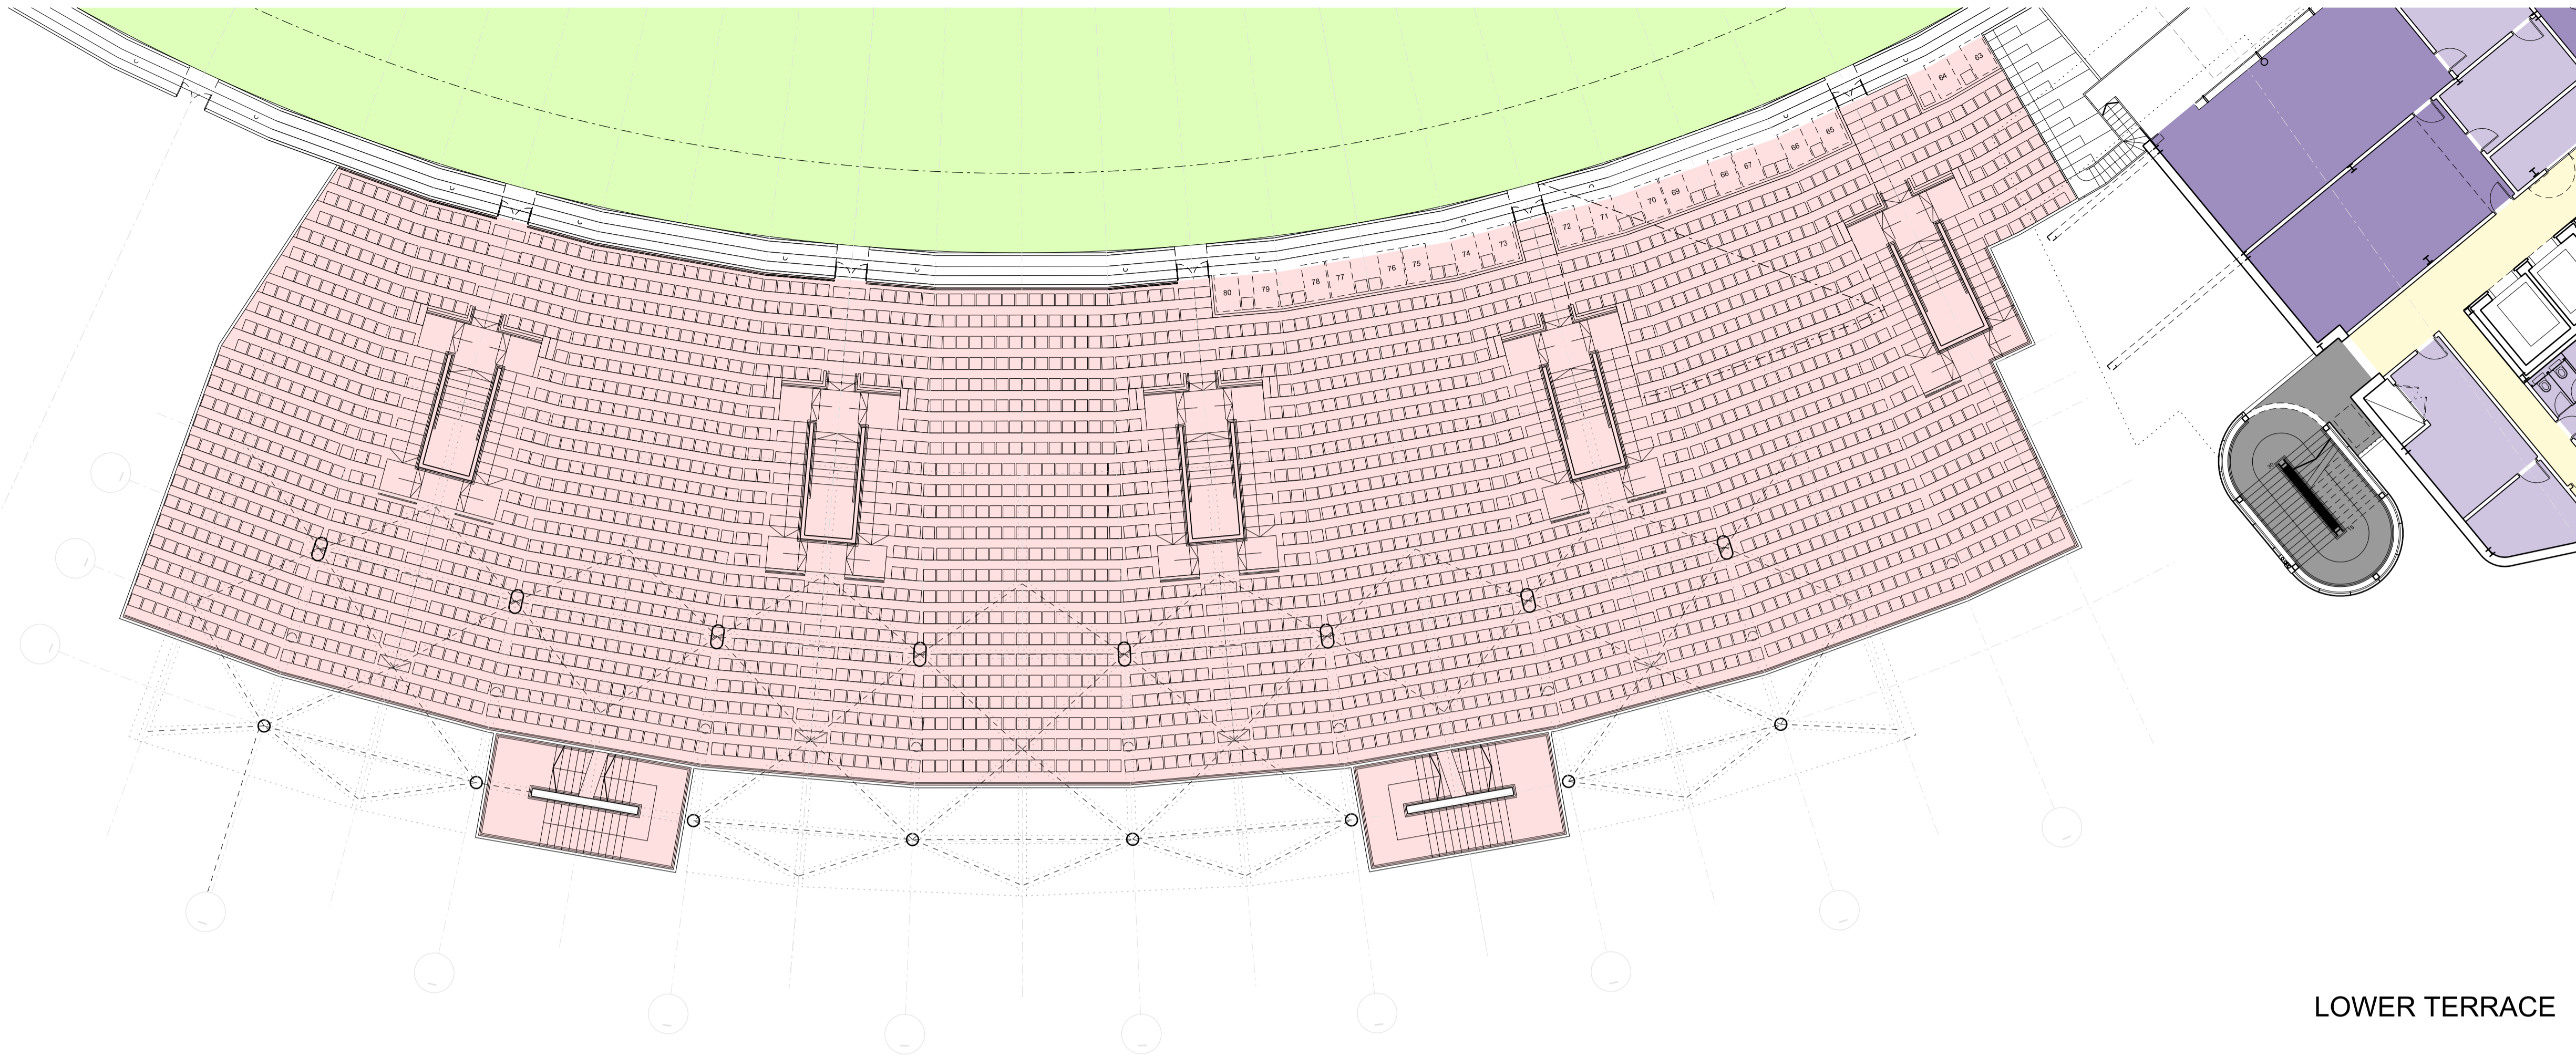


LOWER TERRACE

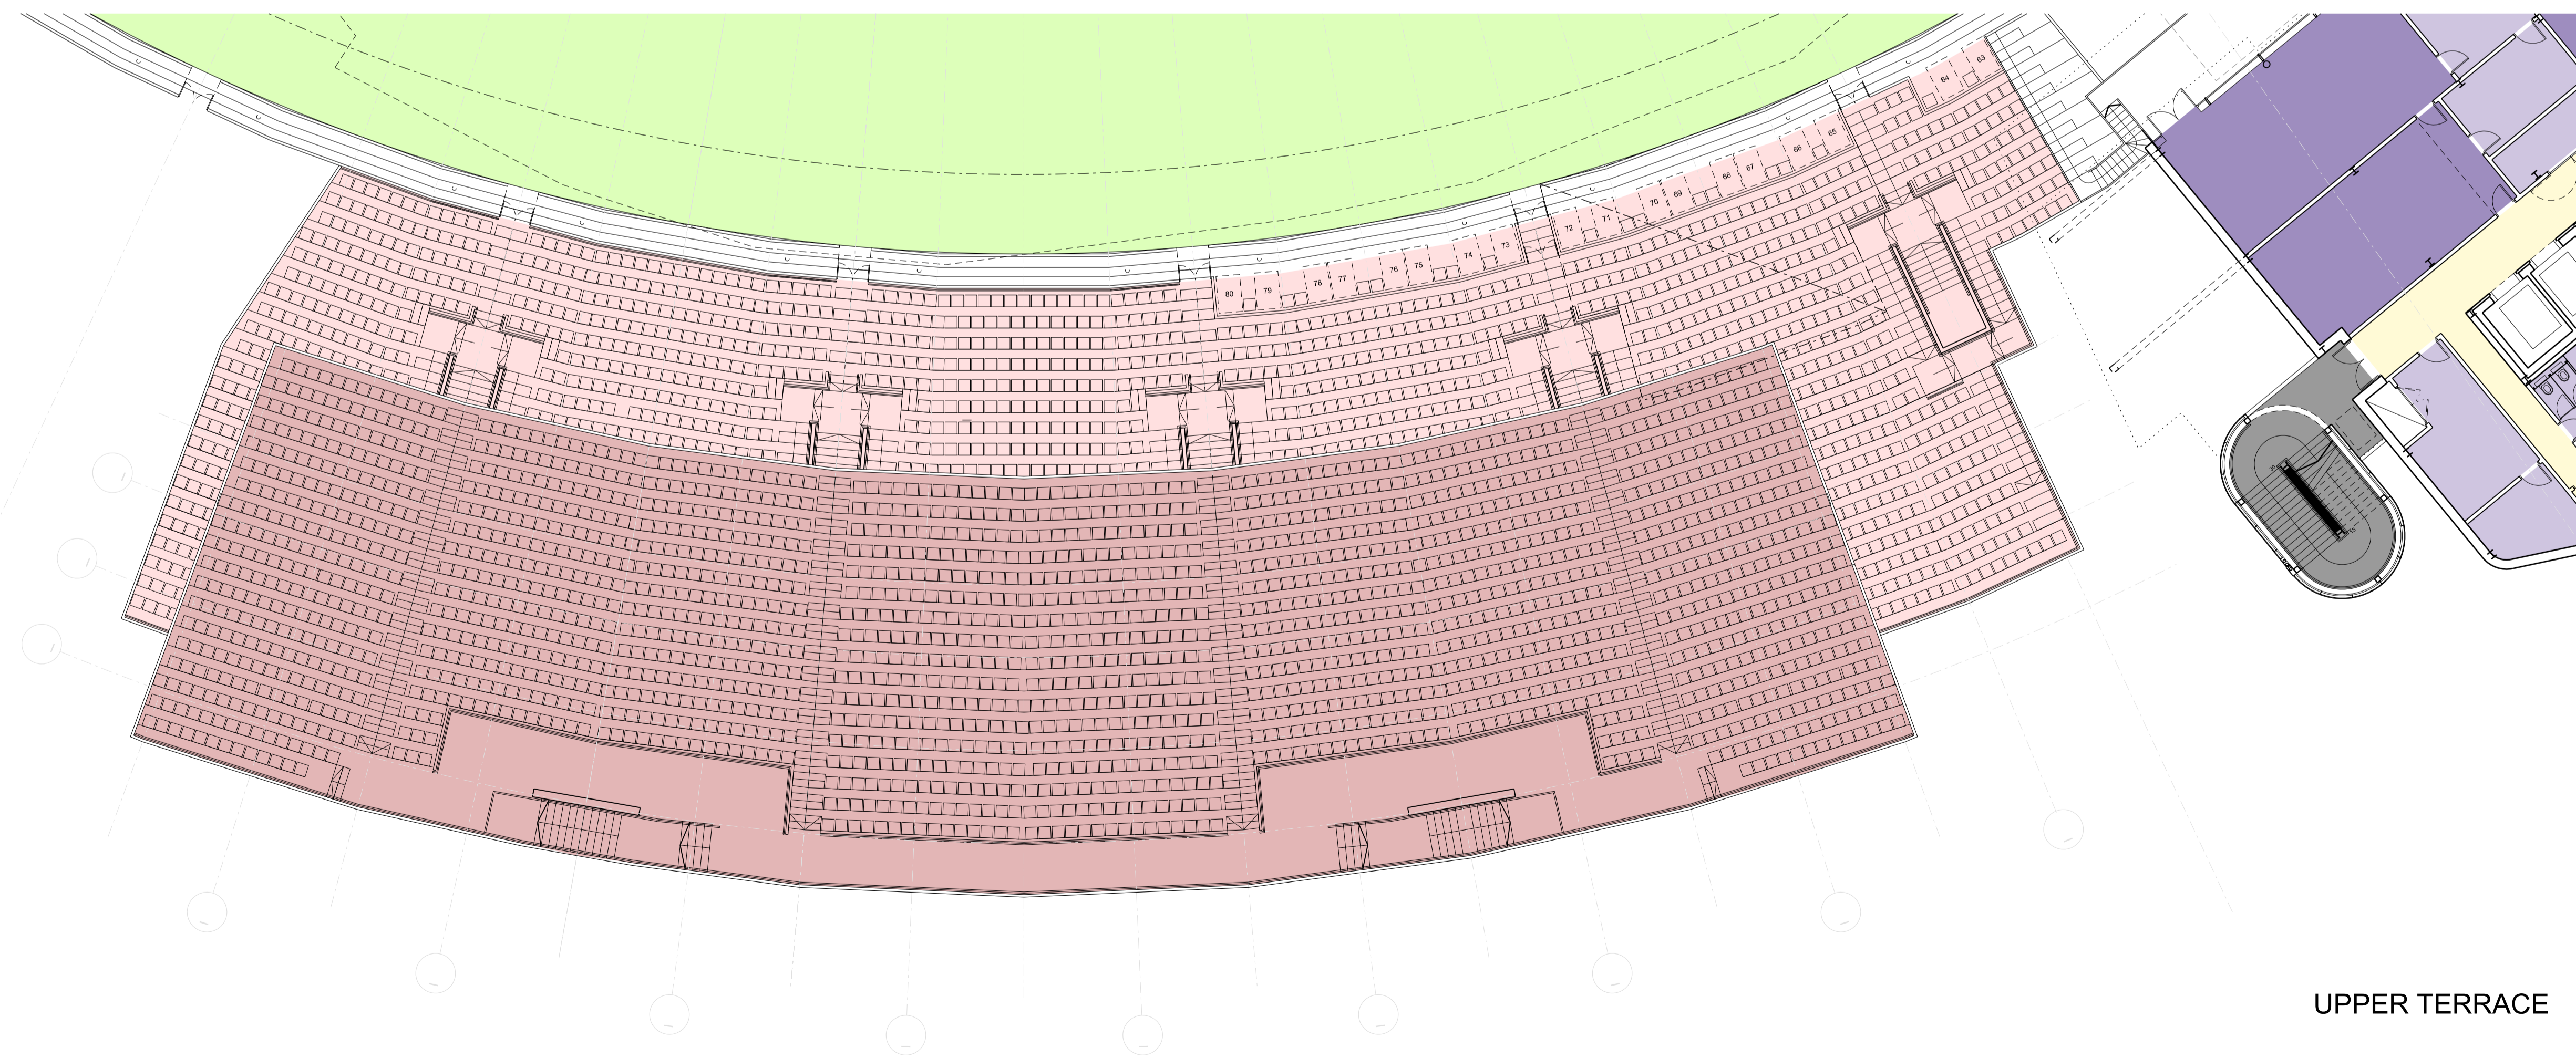

UPPER TERRACE

Rev A	ROC	AC	15.09.09
General update for Planning Application			
Rev -	ROC	AC	20.08.09

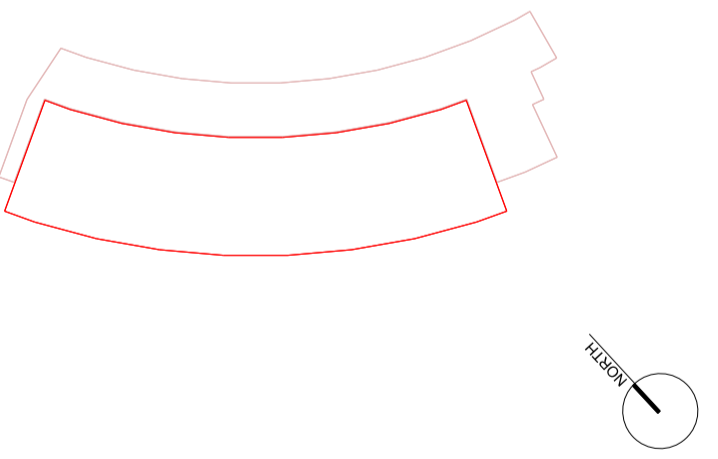

BDP.

11 Ducie Street
P.O. Box 85, Piccadilly Basin
Manchester M60 3JA
United Kingdom
T +44 (0)161 828 2200
F +44 (0)161 828 2235
www.bdp.com

South West Tier
Lower / Upper Tier